


C:\Users\Divya\Documents\24-013 River 504 - Central - V23_yjtu\04.rvt

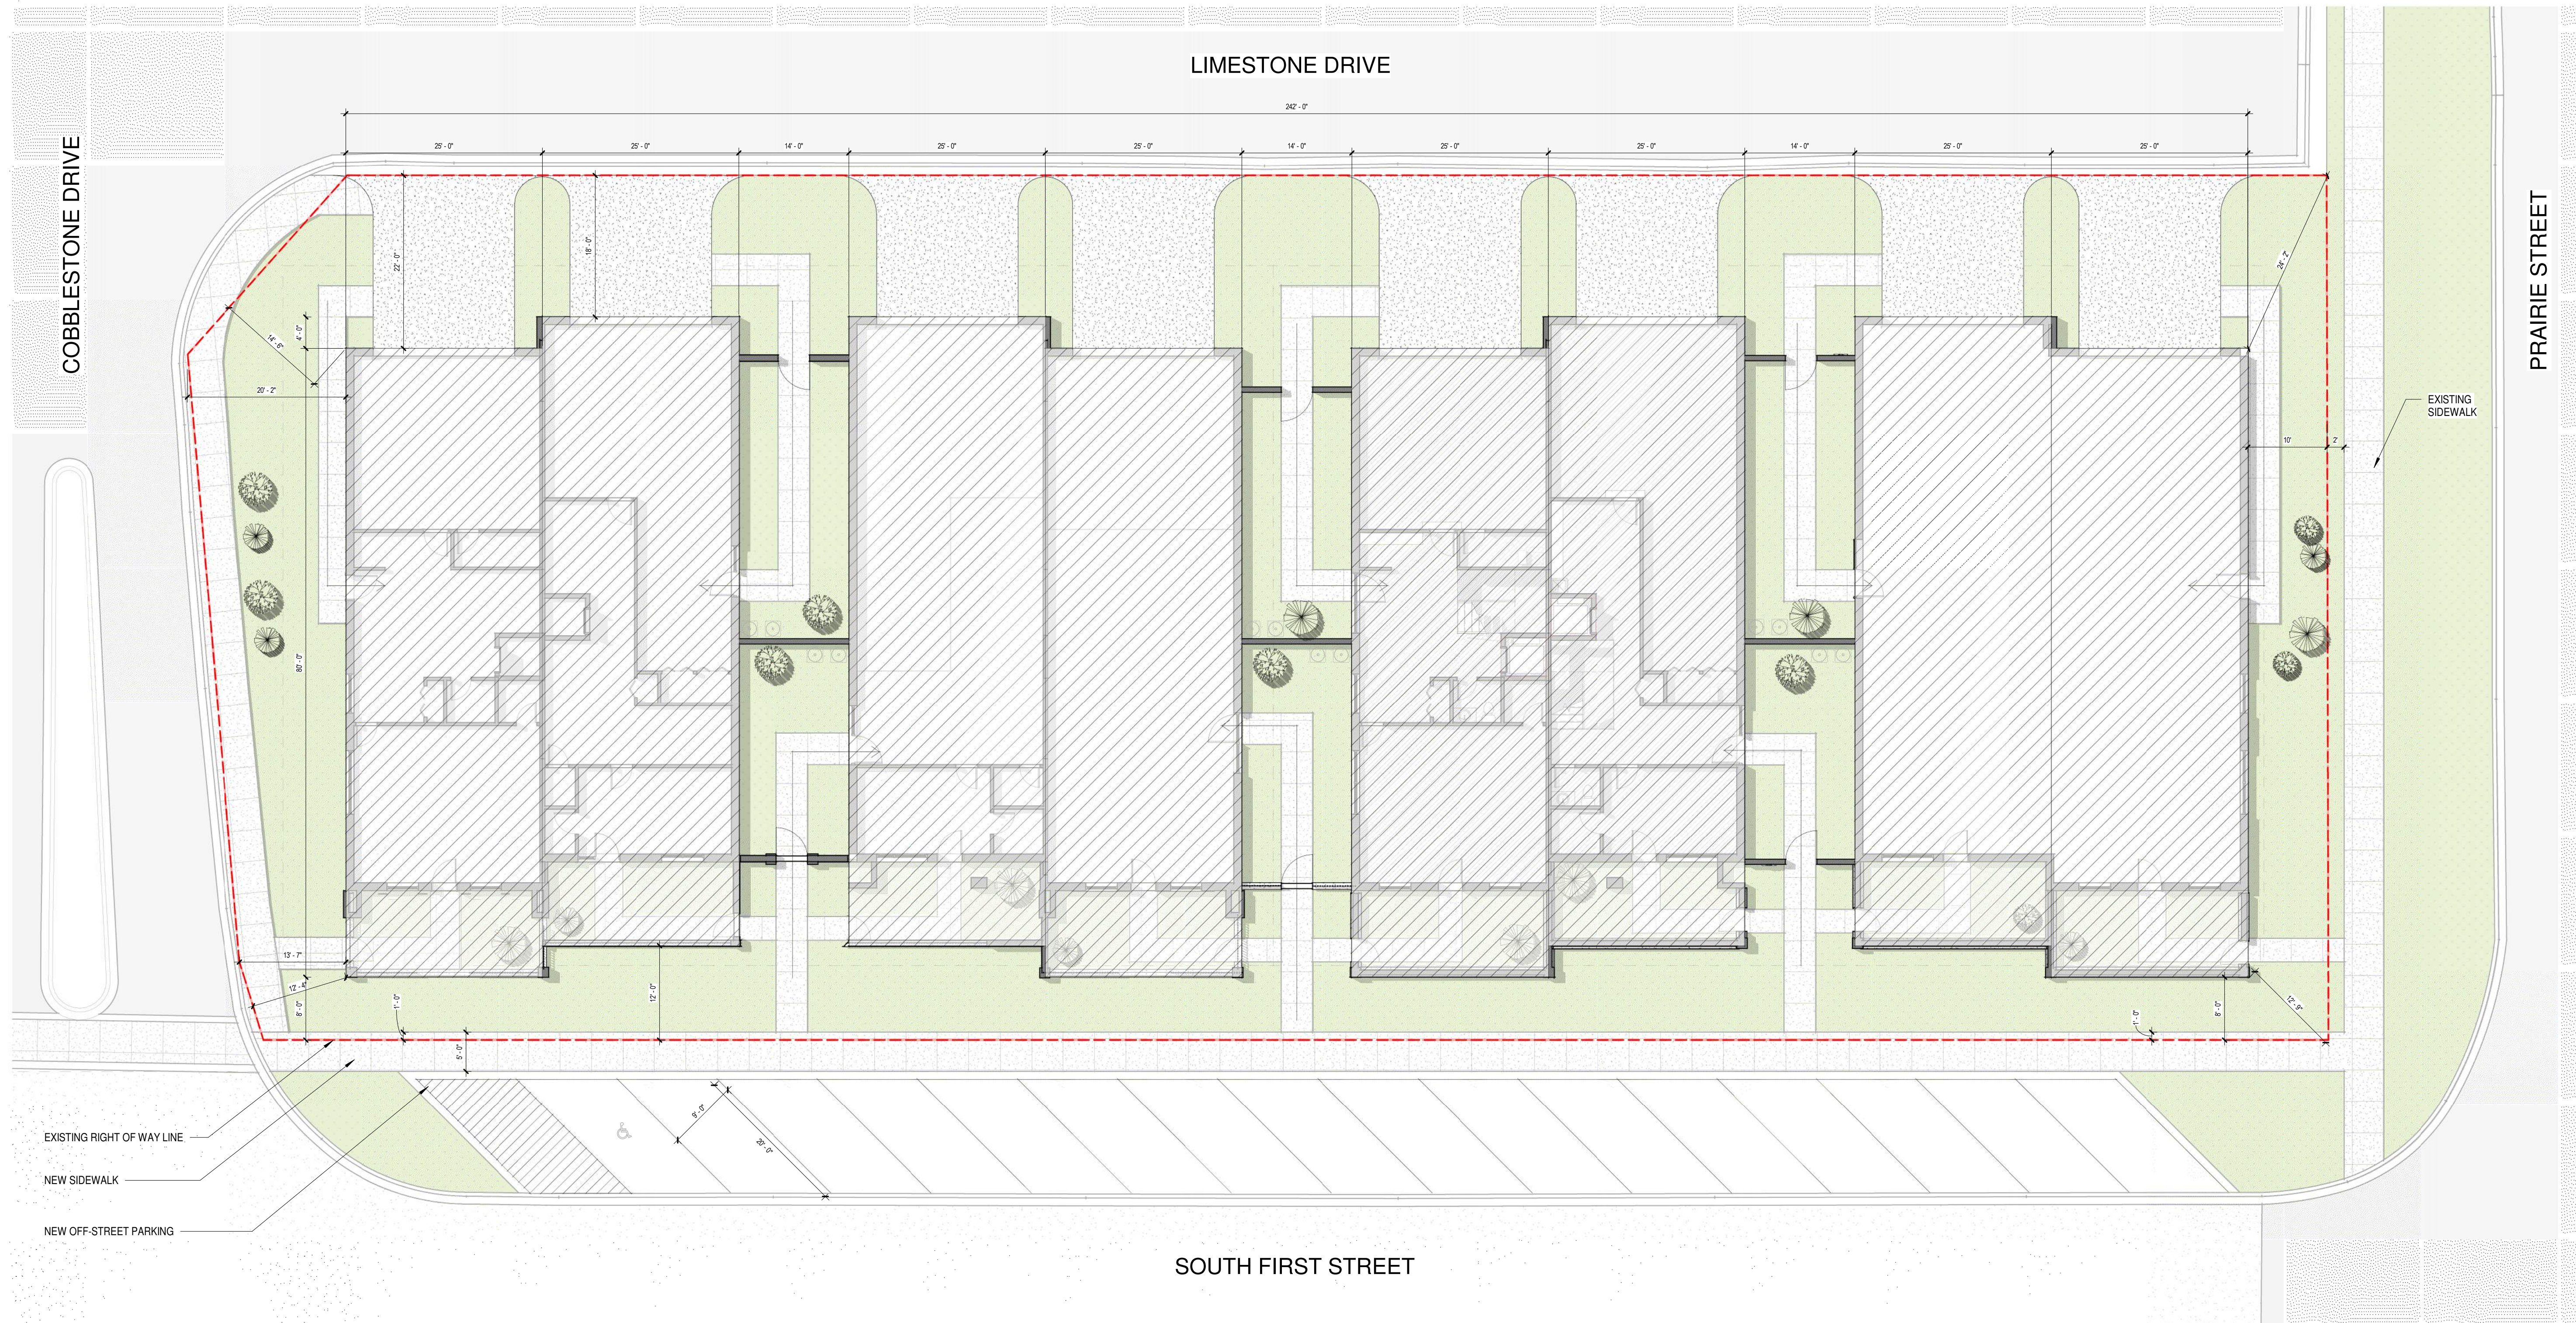

1 SCHEMATIC SITE PLAN
 3/32" = 1'-0"

COBBLESTONE DRIVE

LIMESTONE DRIVE

SOUTH FIRST STREET

PRAIRIE STREET

EXISTING RIGHT OF WAY LINE
 NEW SIDEWALK
 NEW OFF-STREET PARKING

EXISTING SIDEWALK

ALLEN PEPA
 ARCHITECTS
 INFO@ALLENPEPA.COM
 TEL: (630) 576-1105
 215 FULTON ST., GENEVA, IL 60134


ENGINEERS

RIVER 504 ROW HOMES
 ST CHARLES, IL

Schematic Design:		
Design Development:		
Bidding:		
Permit:		
ISSUE DATE:	9/28/24	
POST BID/PERMIT REVISIONS:		
No.	Date	Description

PROJECT NO.	24-013
DRAWN BY	YL
CHECKED BY	EP
SHEET	1 OF 1

SITE PLAN

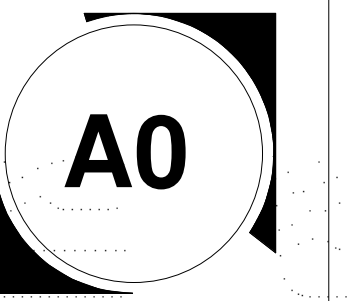

SD 9/16/24