



ST. CHARLES
SINCE 1834

AGENDA ITEM EXECUTIVE SUMMARY

Title:	Update of Concept for the Bob Leonard Riverwalk
Presenter:	James J. Bernahl

Please check appropriate box:

<input type="checkbox"/> Government Operations	<input checked="" type="checkbox"/>	Government Services 08.22.11
<input type="checkbox"/> Planning & Development		City Council
<input type="checkbox"/> Public Hearing		

Estimated Cost:	\$0	Budgeted:	YES	<input checked="" type="checkbox"/>	NO	
-----------------	-----	-----------	-----	-------------------------------------	----	--

If NO, please explain how item will be funded:

Executive Summary:

In the spring of 2010 the first segment of the Bob Leonard River walk between Illinois St. and Indiana St. was completed. As part of the overall master plan for this walkway, similar to the first segment, stream bank stabilization improvements will need to be designed and implemented prior to the installation of the new brick paver walkway. In April 2011 the City approved the agreement with Wills Burke Kelsey and Associates to assist the City in preparing a conceptual plan for this southern segment of the Bob Leonard Walkway between Indiana Street and Prairie Street, as well as the development of the construction plans and specifications for the stream bank stabilization.

Staff will be presenting the proposed concept plan to the Committee for comments and feedback.



Attachments: *(please list)*

- **Copy of Updated Concept Plan**

Recommendation / Suggested Action *(briefly explain):*

For Committee's information

<i>For office use only:</i>	<i>Agenda Item Number: 3.c</i>
-----------------------------	--------------------------------

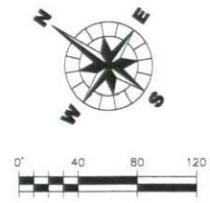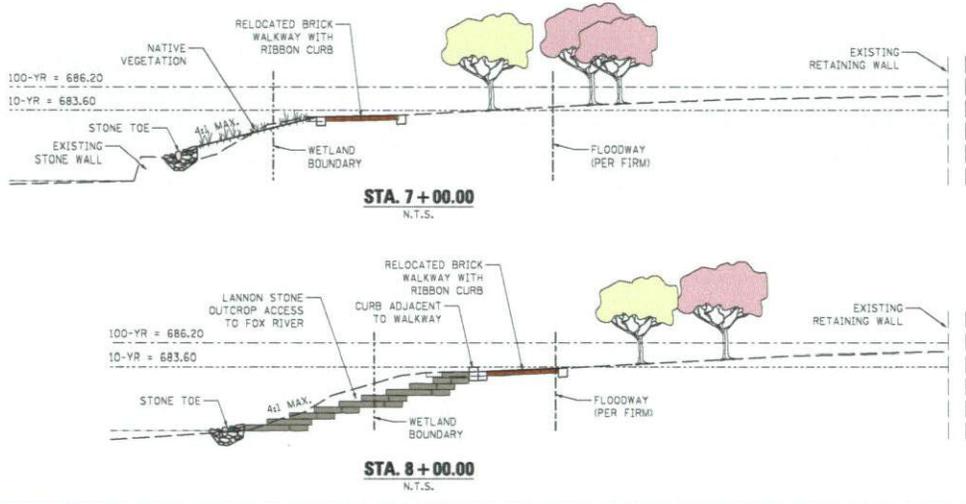

**ST. CHARLES RIVERWALK
BROWNSTONE /
BOB LEONARD WAY
CONCEPT PLAN**

DESIGN	DATE	NO.	DATE	NATURE OF REVISION
DRWN				
CHKD				
APPD				
SCALE: 1" = 40'		CONCEPT PLAN		

CLIENT:
**CITY OF ST. CHARLES
2 EAST MAIN STREET
ST. CHARLES, IL 60174
630-443-3709**

WILLS BURKE KELSEY ASSOCIATES LTD.
110 West Main Street, Suite 201
St. Charles, Illinois 60174
(630) 443-7755

PROJECT NO. 11-0134
DATE: 06-13-2011
SHEET 1 OF 1
DRAWING NO.
CP-1