



 ST. CHARLES <small>SINCE 1834</small>	HISTORIC PRESERVATION COMMISSION			
	AGENDA ITEM EXECUTIVE SUMMARY			
	Agenda Item Title/Address:	COA: 100 W. Main St.		
	Proposal:	Replace awnings		
Petitioner:	Robby Whitehead, Olympic Signs			
Please check appropriate box (x)				
	PUBLIC HEARING		MEETING 6/1/16	X
AGENDA ITEM CATEGORY:				
X	Certificate of Appropriateness (COA)		Façade Improvement Plan	
	Preliminary Review		Landmark/District Designation	
	Discussion Item		Commission Business	
ATTACHMENTS:				
Awning rendering				
EXECUTIVE SUMMARY:				
<p>Proposed is recovering of the nine Hotel Baker awnings. Sunbrella fabric will be used over the existing awning frames.</p> <p>“Rox City Grill” text will be printed on one of the awnings.</p>				
RECOMMENDATION / SUGGESTED ACTION:				
Provide feedback and recommendations on approval of the COA.				



"WEST SIDE OF ENTRANCE" FIVE (5) S.F. NON-ILLUM. AWNING RECOVERS
SUNBRELLA COVERING TO MATCH FOREST VINTAGE BAR STRIPE #4949

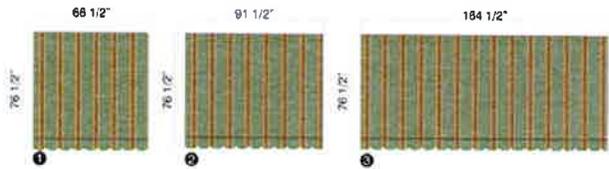

NEW SUNBRELLA WALNUT BROWN TWEED #4618 W/ #4633 LINEN COLOR GRAPHICS

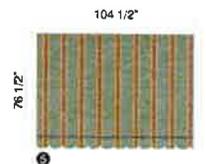


1/8" = 1'-0"



C/S SECTION THRU AWNING DETAIL

EXISTING 1" X 1" ALUMINUM TUBE FRAMING W/ NEW SUNBRELLA FOREST VINTAGE BAR STRIPE #4949

OPEN SIDES

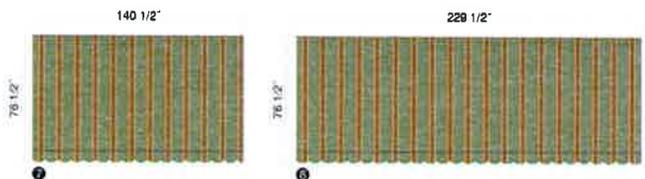

"EAST SIDE OF ENTRANCE" THREE (3) S.F. NON-ILLUM. AWNING RECOVERS
SUNBRELLA COVERING TO MATCH FOREST VINTAGE BAR STRIPE #4949

1/8" = 1'-0"




EXISTING 1" X 1" ALUMINUM TUBE FRAMING W/ NEW SUNBRELLA FOREST VINTAGE BAR STRIPE #4949

OPEN SIDES



"MAIN ENTRANCE" THREE (3) SIDED NON-ILLUM. AWNING RECOVER 1/8" = 1'-0"
NEW SUNBRELLA WALNUT BROWN TWEED #4618 W/ #4633 LINEN COLOR GRAPHICS

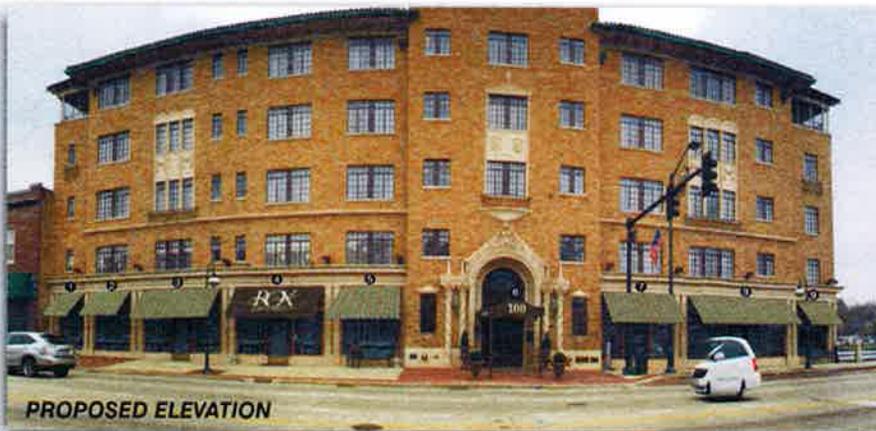

PROPOSED ELEVATION



EXISTING ELEVATION



account representative
RWJR

client

HOTEL BAKER

100 WEST MAIN STREET ST., CHARLES IL.

drawn by
Dan S.

•job#: 16-6438
• 4-28-16
• rev.# 5-9-16

1130 N. Garfield Lombard, IL 60148 Ph.# 630.424.6100 Fx.# 630.424.6120 WWW.OLYSIGNS.COM

THIS IS AN ORIGINAL UNPUBLISHED DRAWING SUBMITTED IN CONNECTION WITH A PROJECT WE ARE PLANNING FOR YOU. THIS IS NOT TO BE COPIED, REPRODUCED, EXHIBITED OR SHOWN TO ANYONE OUTSIDE OF YOUR ORGANIZATION WITHOUT THE WRITTEN PERMISSION OF OLYMPIC SIGNS, INC. ARTWORK IS EXCLUSIVE PROPERTY OF OLYMPIC SIGN INC

Customer's Signature:

Date:

Comments: